


10.10.2008 11:25:23


Object name -Fence Stores 48-1-		Drawing Plan		Scale 1:50
				Paper A4
 PALMAKO® Wooden houses to enjoy	AS Palmako Kavastu, Tartumaa tel. +372 73 55 530 fax. +372 73 55 520 www.palmako.ee		Customer Fence Stores	Log 70x135
	Drawn by Meelis Piirisalu			
	Date 10.10.2008		File Fence Stores 48-1.dwg	
				
			Page 1	

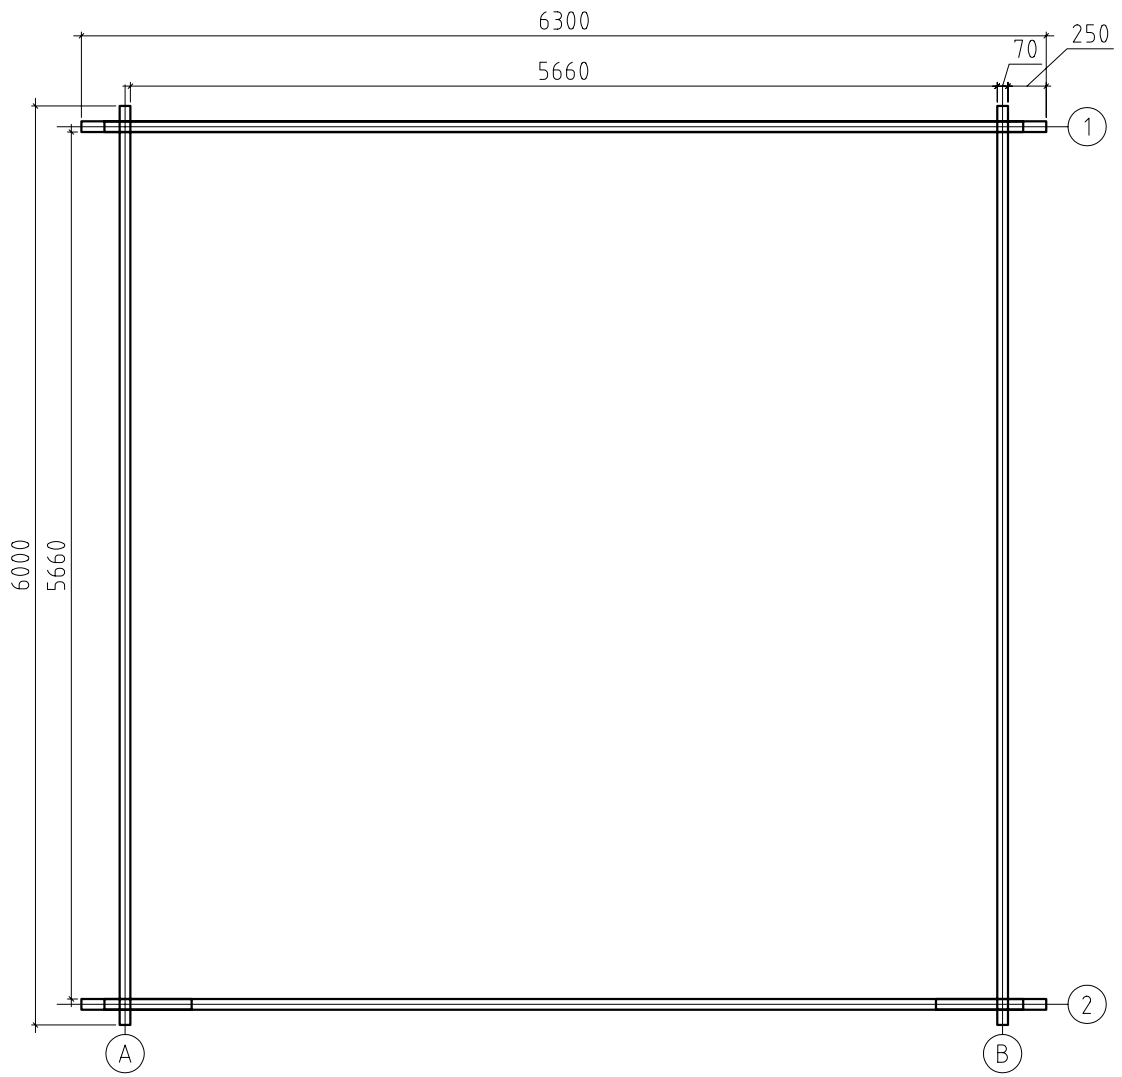

10.10.2008 11:27:12


Object name -Fence Stores 48-1-		Drawing Plan		Scale 1:50
				Paper A4
 PALMAKO® Wooden houses to enjoy	AS Palmako Kavastu, Tartumaa tel. +372 73 55 530 fax. +372 73 55 520 www.palmako.ee		Customer Fence Stores	Log 70x135
	Drawn by Meelis Piirisalu			
	Date 10.10.2008		File Fence Stores 48-1.dwg	
				 Page 1

10.10.2008 11:24:09

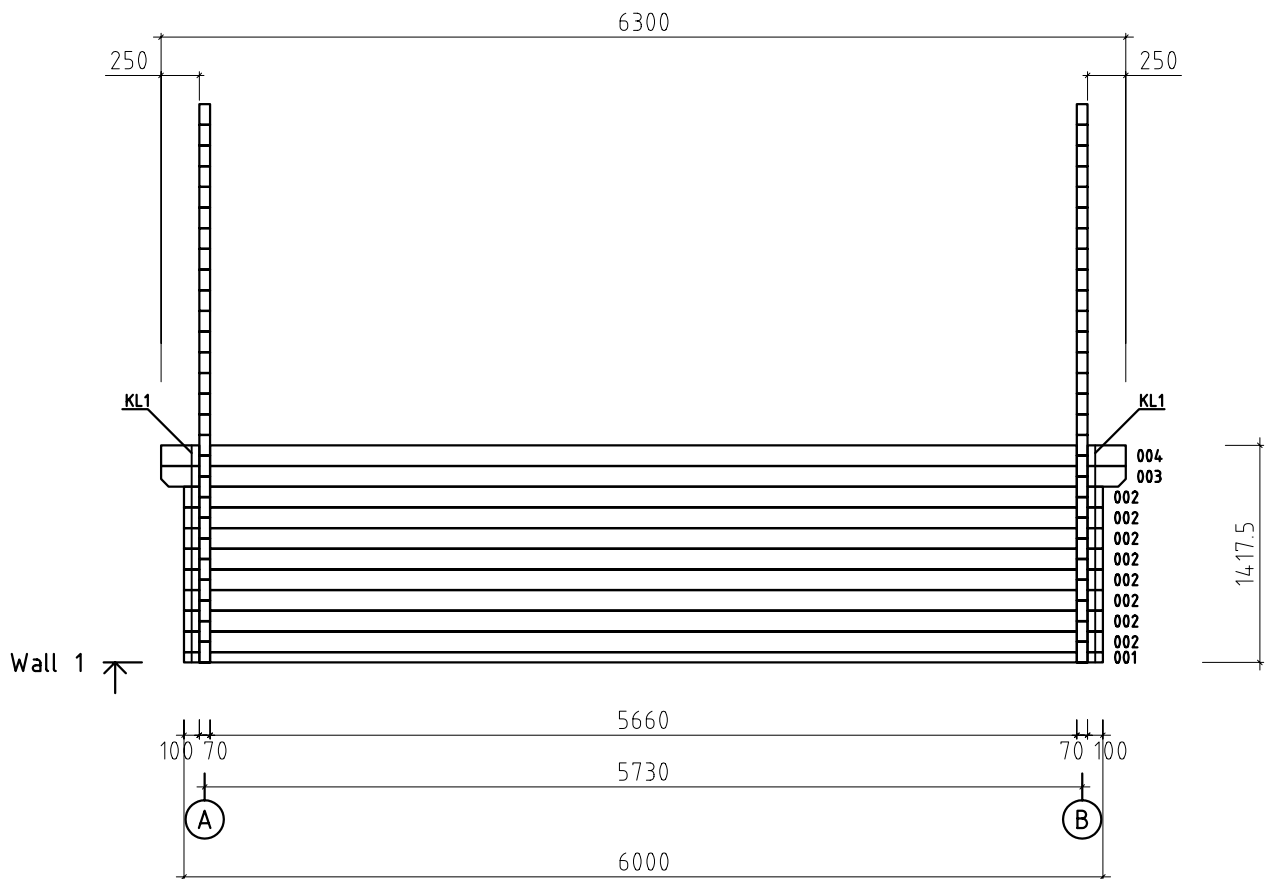
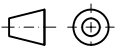



Object name		Drawing		Scale	
-Fence Stores 48-1-		WALL 1		1:50	
				Paper	
				A4	
Customer		Log			
AS Palmako Kavastu, Tartumaa tel. +372 73 55 530 fax. +372 73 55 520 www.palmako.ee		Fence Stores 70x135			
Drawn by		Date		Page	
Meelis Piirisalu		10.10.2008		4	
		File			
		Fence Stores 48-1.dwg			



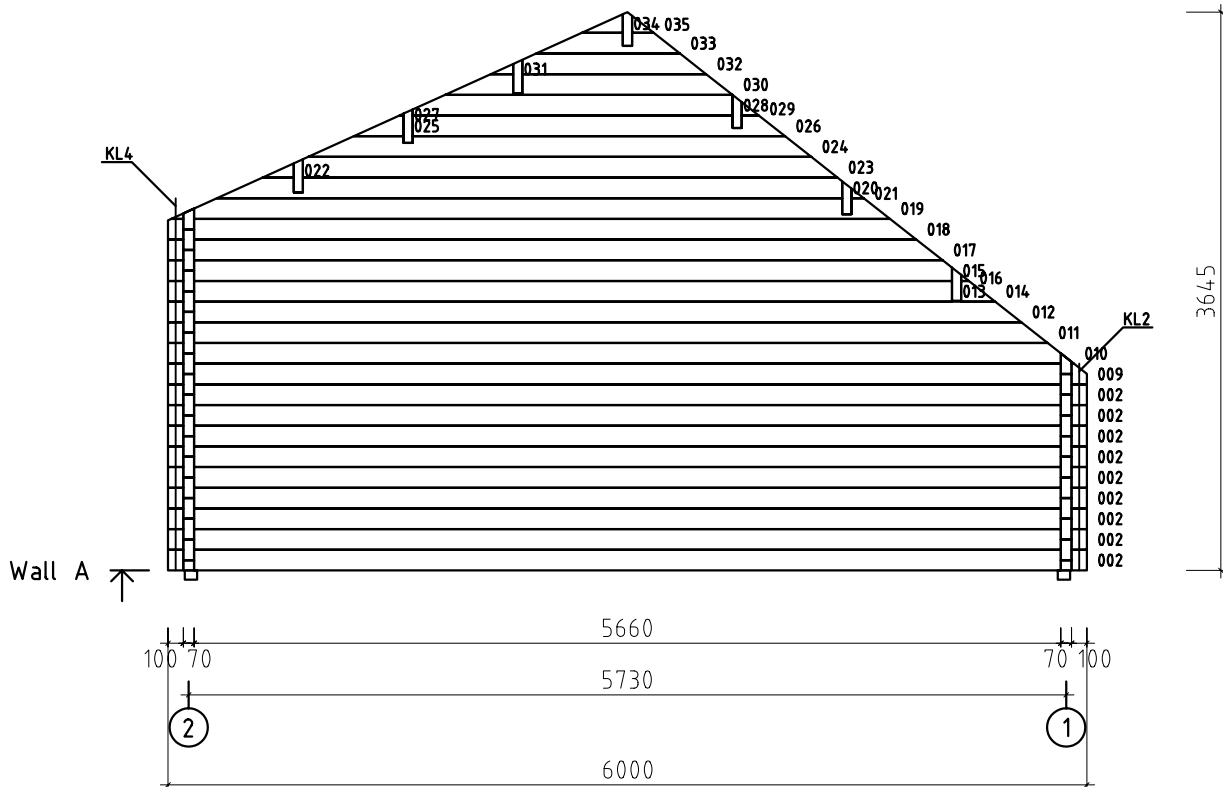


10.10.2008 11:24:32

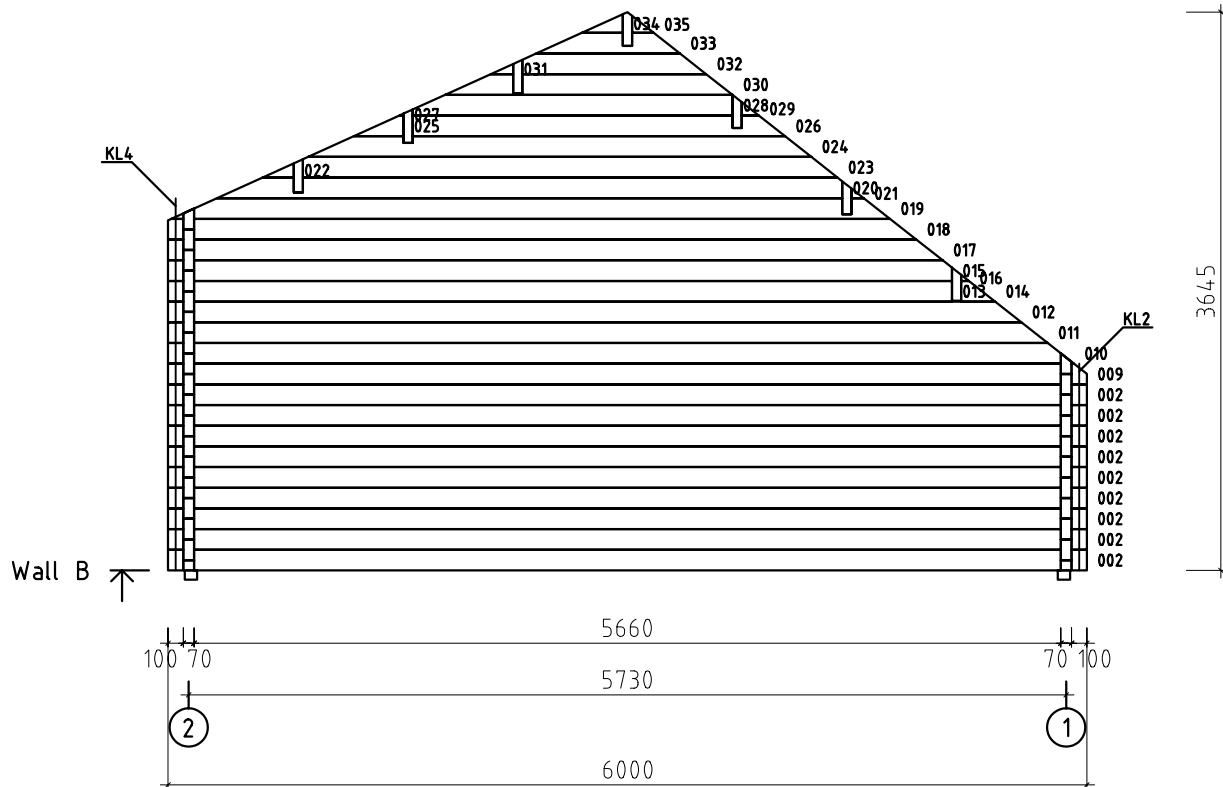



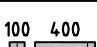
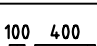
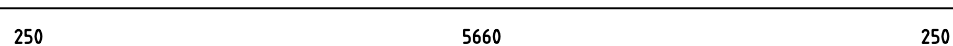
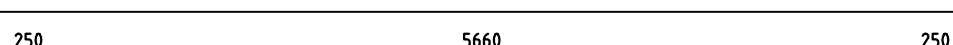
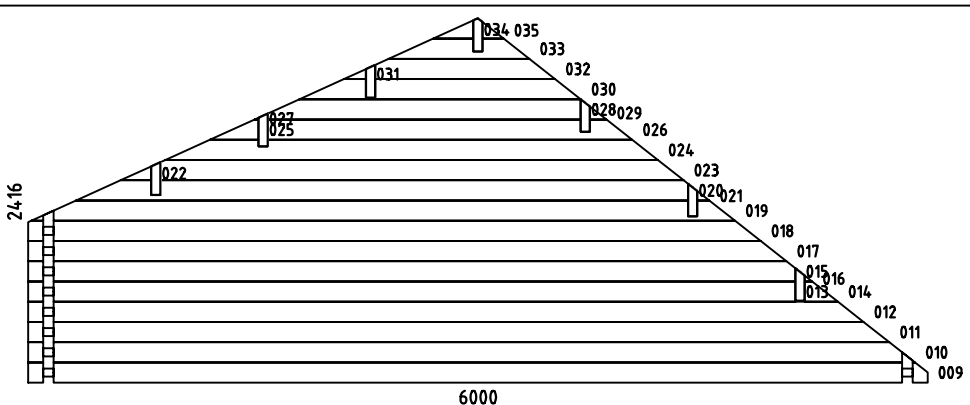
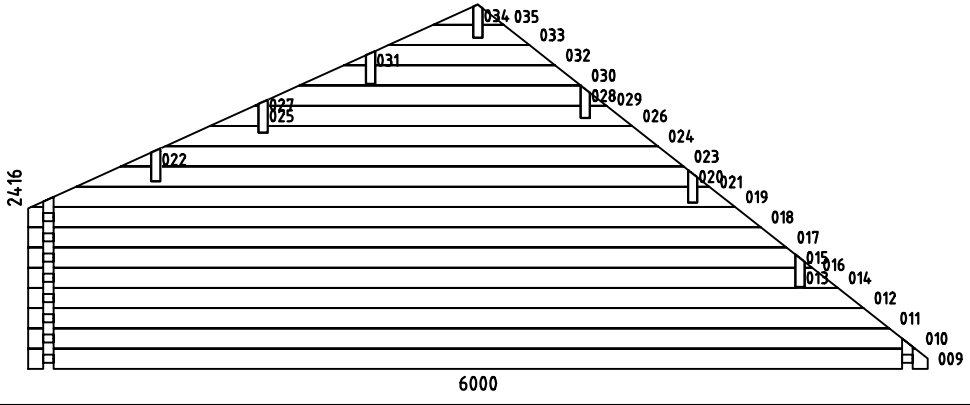
 
 
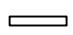
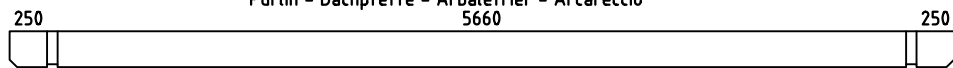
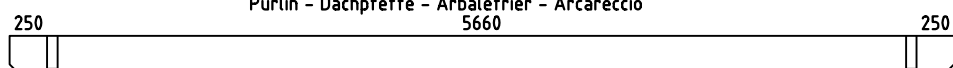


Object name -Fence Stores 48-1-		Drawing WALL A		Scale 1:50
				Paper A4
 PALMAKO Wooden houses to enjoy	AS Palmako Kavastu, Tartumaa tel. +372 73 55 530 fax. +372 73 55 520 www.palmako.ee		Customer Fence Stores	Log 70x135
	Drawn by Meelis Piirisalu			
	Date 10.10.2008		File Fence Stores 48-1.dwg	
				 Page 2



10.10.2008 11:24:42

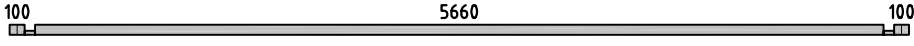Object name -Fence Stores 48-1-		Drawing WALL B		Scale 1:50
				Paper A4
 PALMAKO Wooden houses to enjoy	Customer Fence Stores		Log 70x135	
	Drawn by Meelis Piirisalu			
	Date 10.10.2008	File Fence Stores 48-1.dwg	Page 3	

10.10.2008 11:23:45

Pos	SPECIFICATION-STÜCKLISTE-NOMENCLATURE-ELEMENTI -Fence Stores 48-1-	Pcs	Profile (mm)	Length (mm)
001		1	70x68	6000
002		26	70x135	6000
003		1	70x135	6300
004		1	70x135	6300
005		2	70x68	570
006		30	70x135	570
007		1	70x135	6300
008		1	70x135	6300
WA-1		1		
WB-1		1		
AR3	Foundation - Fundament - Fondation - Fondazione 	1	80x60	5780
AR1	Foundation - Fundament - Fondation - Fondazione 	2	80x60	5620
AR2	Foundation - Fundament - Fondation - Fondazione 	2	80x60	380
PR3	Purlin - Dachpfette - Arbalétrier - Arcareccio 5660 	3	70x240	6300
PR2	Purlin - Dachpfette - Arbalétrier - Arcareccio 5660 	1	70x240	6300
PR1	Purlin - Dachpfette - Arbalétrier - Arcareccio 5660 	3	70x240	6300
KL1.1	Roof board - Dachbrett - Madrier du toit - Tavola tetto 	71	89x19	4130
Object name -Fence Stores 48-1-			Page	1/2

